


THE DETAIL GIVEN BELOW OFFERS A GUIDE IN PRINCIPLE ONLY AND SHOULD BE CHECKED WITH THE MANUFACTURERS OF THE RELEVANT COMPONENT FOR ACCURACY BEFORE INSTALLATION

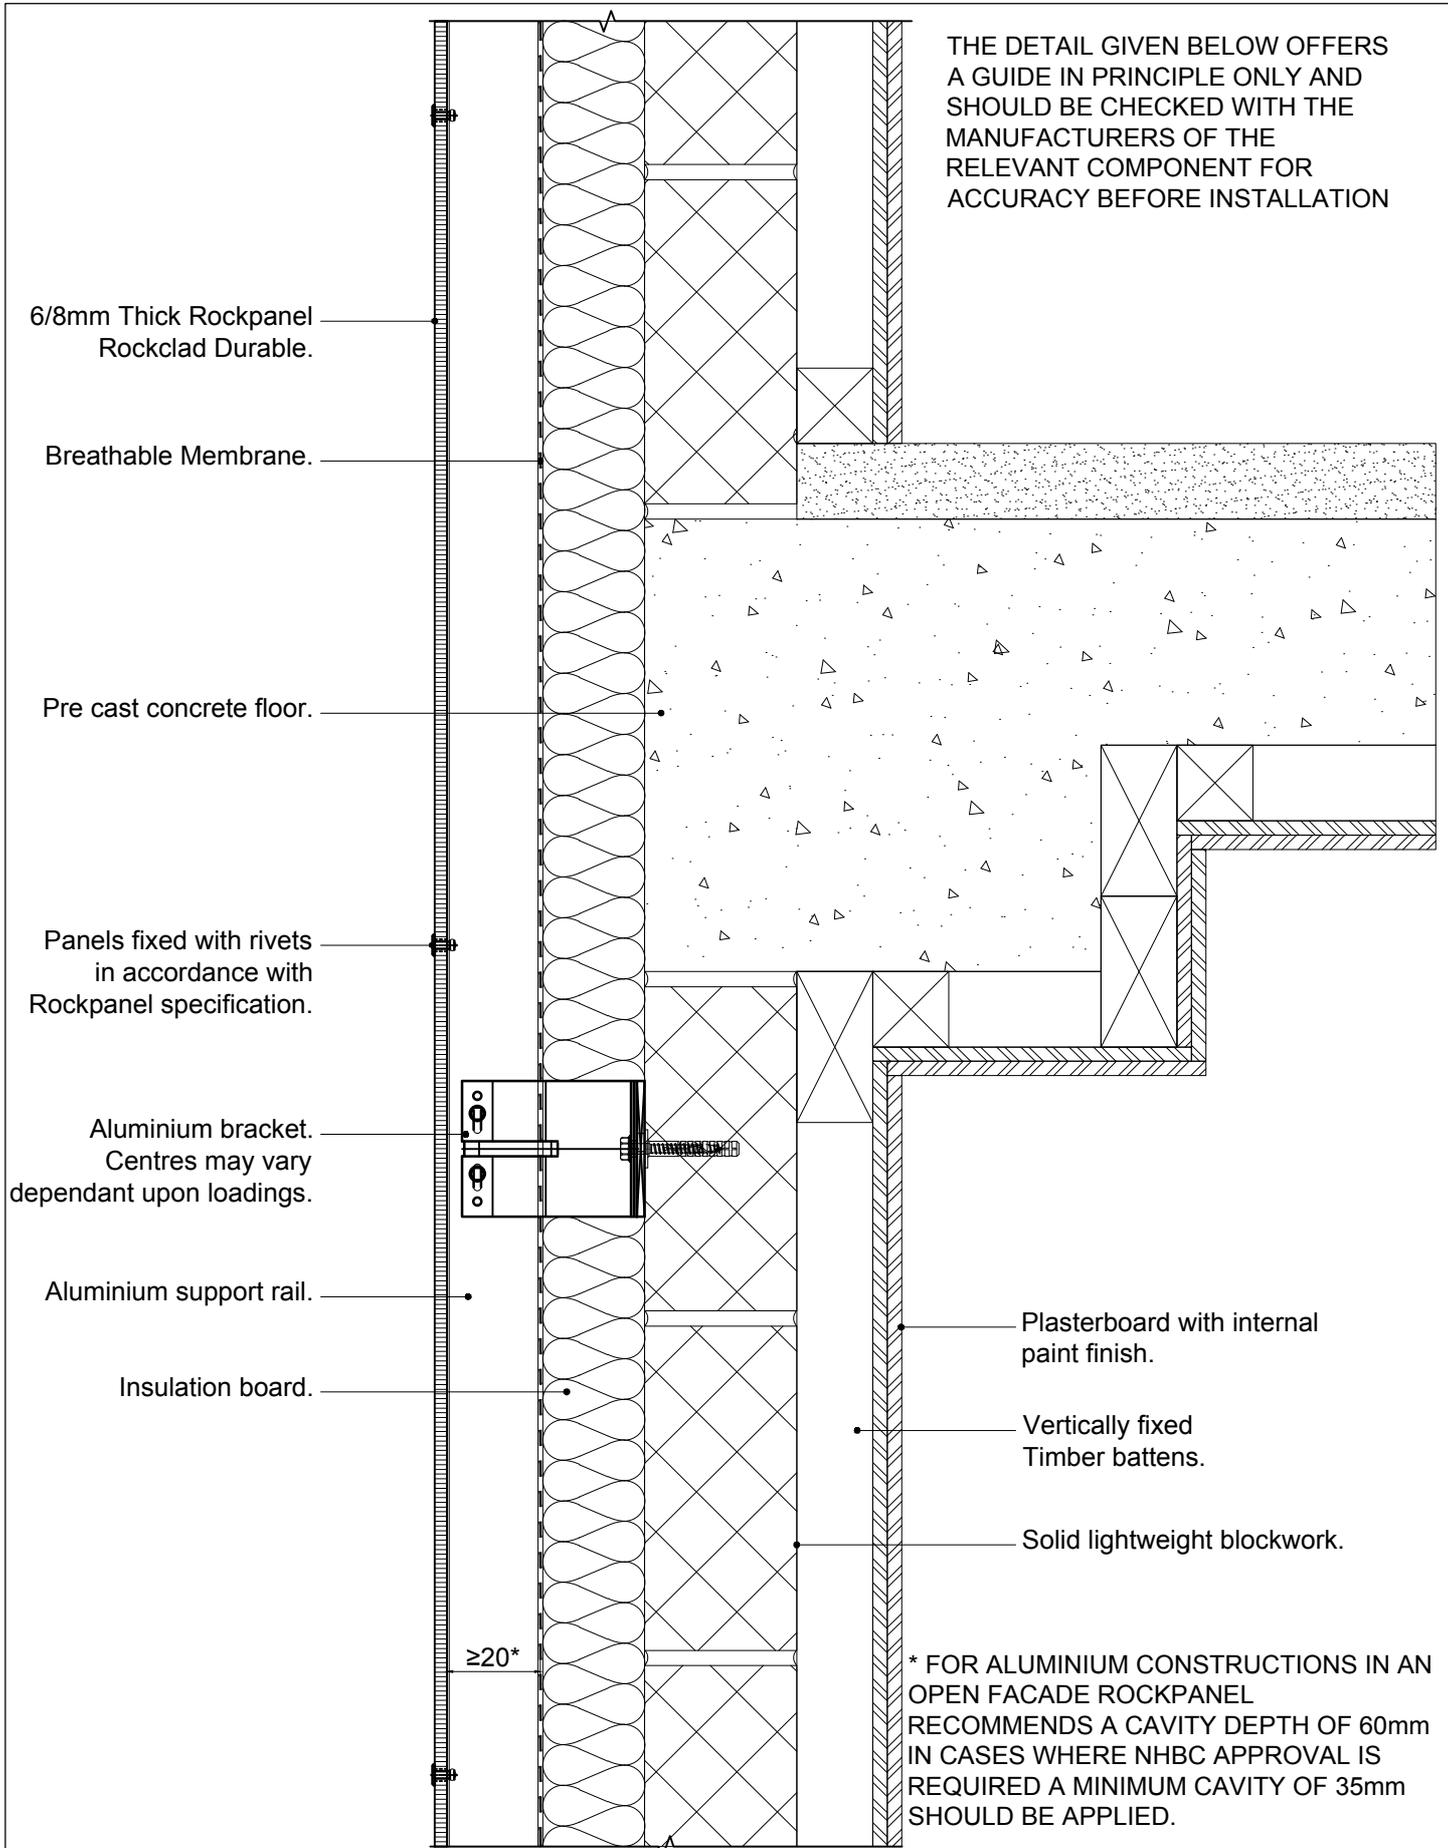

* FOR ALUMINIUM CONSTRUCTIONS IN AN OPEN FACADE ROCKPANEL RECOMMENDS A CAVITY DEPTH OF 60mm IN CASES WHERE NHBC APPROVAL IS REQUIRED A MINIMUM CAVITY OF 35mm SHOULD BE APPLIED.

DETAIL 1 - ROCKCLAD DURABLE VERTICAL SECTION ALUMINIUM SUBSTRUCTURE TO STRUCTURAL CONCRETE & LIGHTWEIGHT BLOCKWORK.

