


THE DETAIL GIVEN BELOW OFFERS A GUIDE IN PRINCIPLE ONLY AND SHOULD BE CHECKED WITH THE MANUFACTURERS OF THE RELEVANT COMPONENT FOR ACCURACY BEFORE INSTALLATION

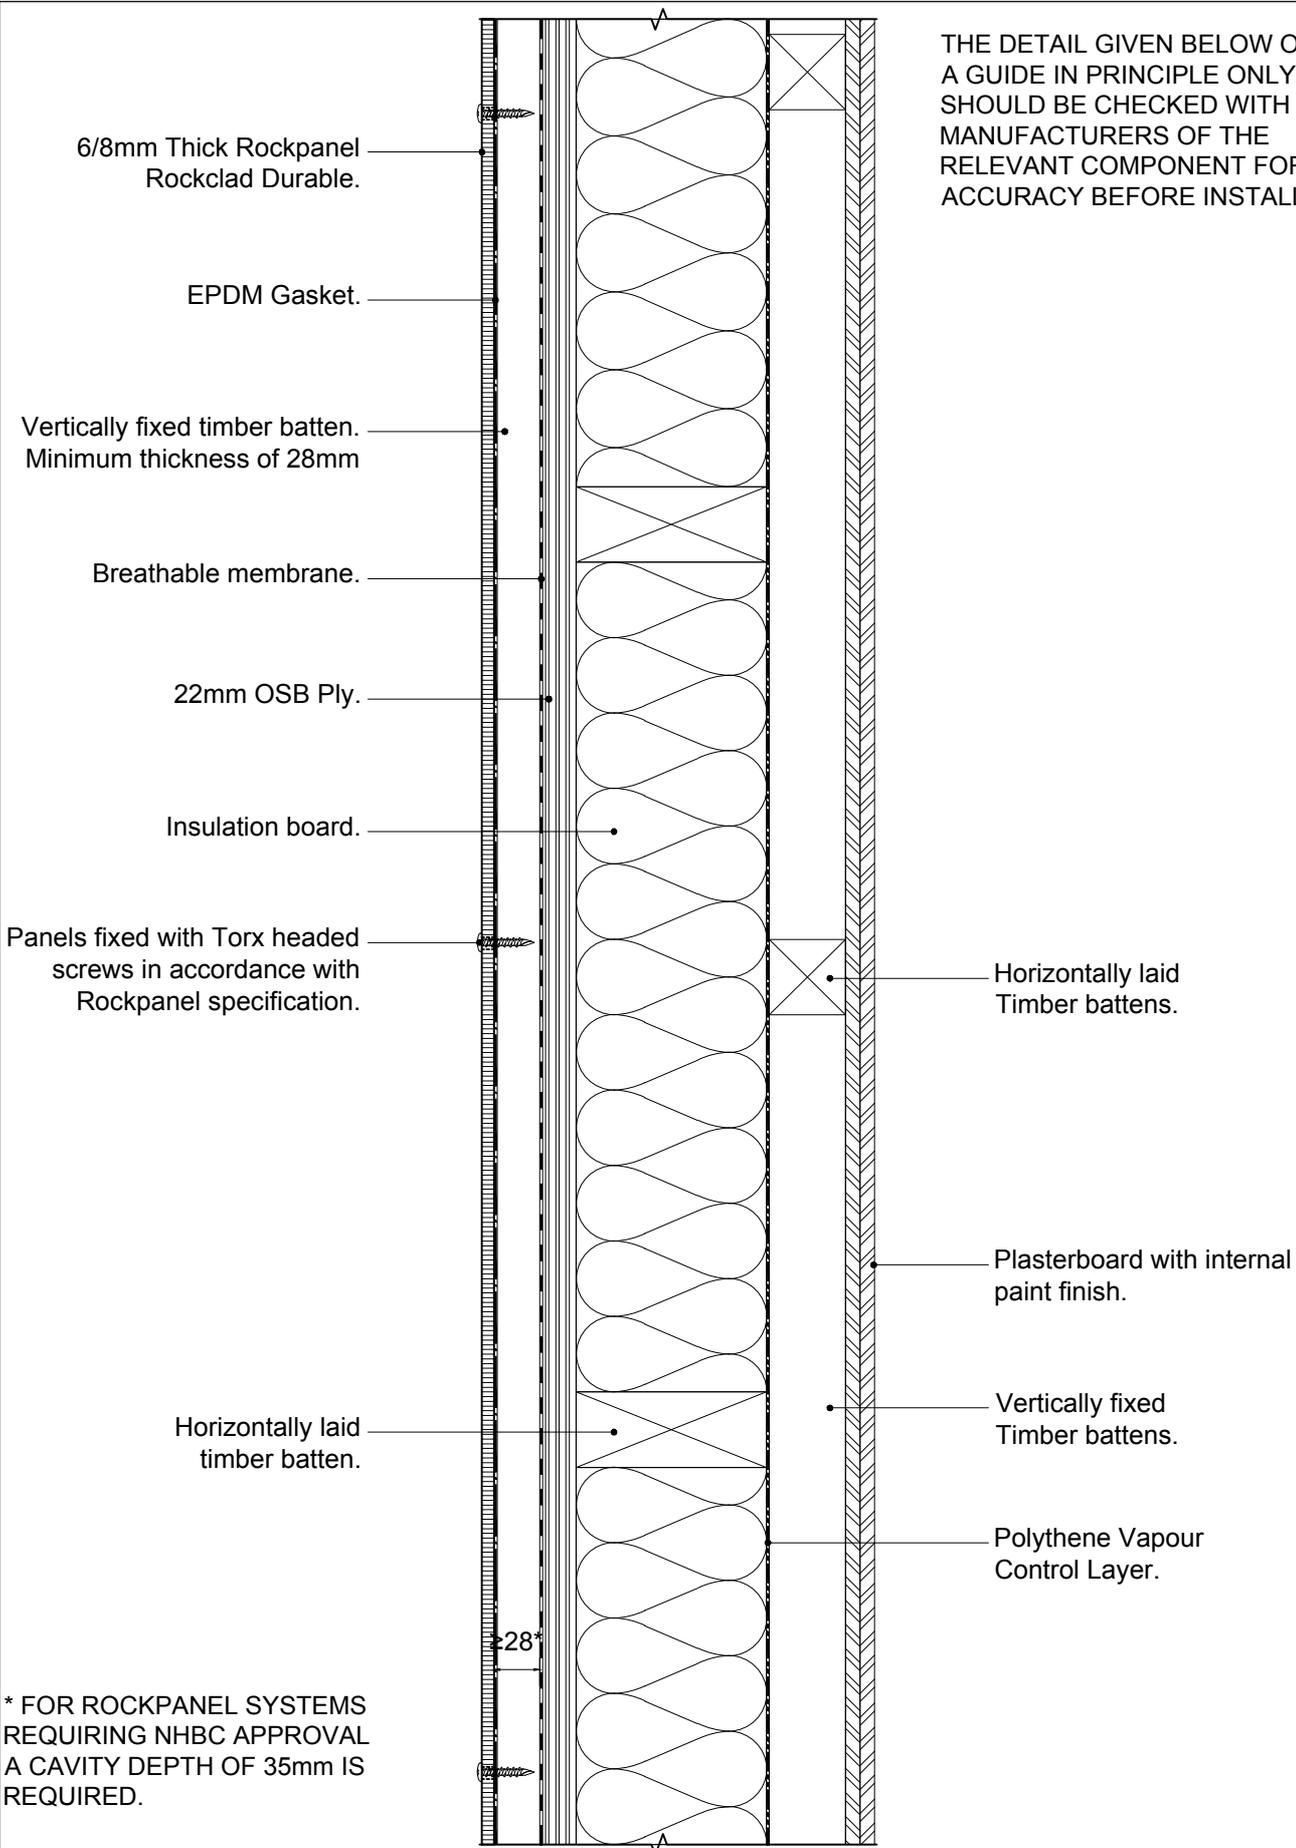

* FOR ROCKPANEL SYSTEMS REQUIRING NHBC APPROVAL A CAVITY DEPTH OF 35mm IS REQUIRED.

DETAIL 2 - ROCKCLAD DURABLE VERTICAL SECTION TIMBER SUBSTRUCTURE TO STRUCTURAL TIMBER FRAME.

