

THE DETAIL GIVEN BELOW OFFERS A GUIDE IN PRINCIPLE ONLY AND SHOULD BE CHECKED WITH THE MANUFACTURERS OF THE RELEVANT COMPONENT FOR ACCURACY BEFORE INSTALLATION

8mm Thick Rockpanel Rockclad Durable with Protect Plus Finish.

EPDM Gasket.

Vertically fixed timber batten. Minimum thickness of 28mm

Breathable membrane.

Insulation board.

Panels fixed with Torx headed screws in accordance with Rockpanel specification.

Horizontally laid timber batten.


Horizontally laid Timber battens.

Plasterboard with internal paint finish.

Vertically fixed Timber battens.

Medium dense solid blockwork.

* FOR ROCKPANEL SYSTEMS REQUIRING NHBC APPROVAL A CAVITY DEPTH OF 35mm IS REQUIRED.

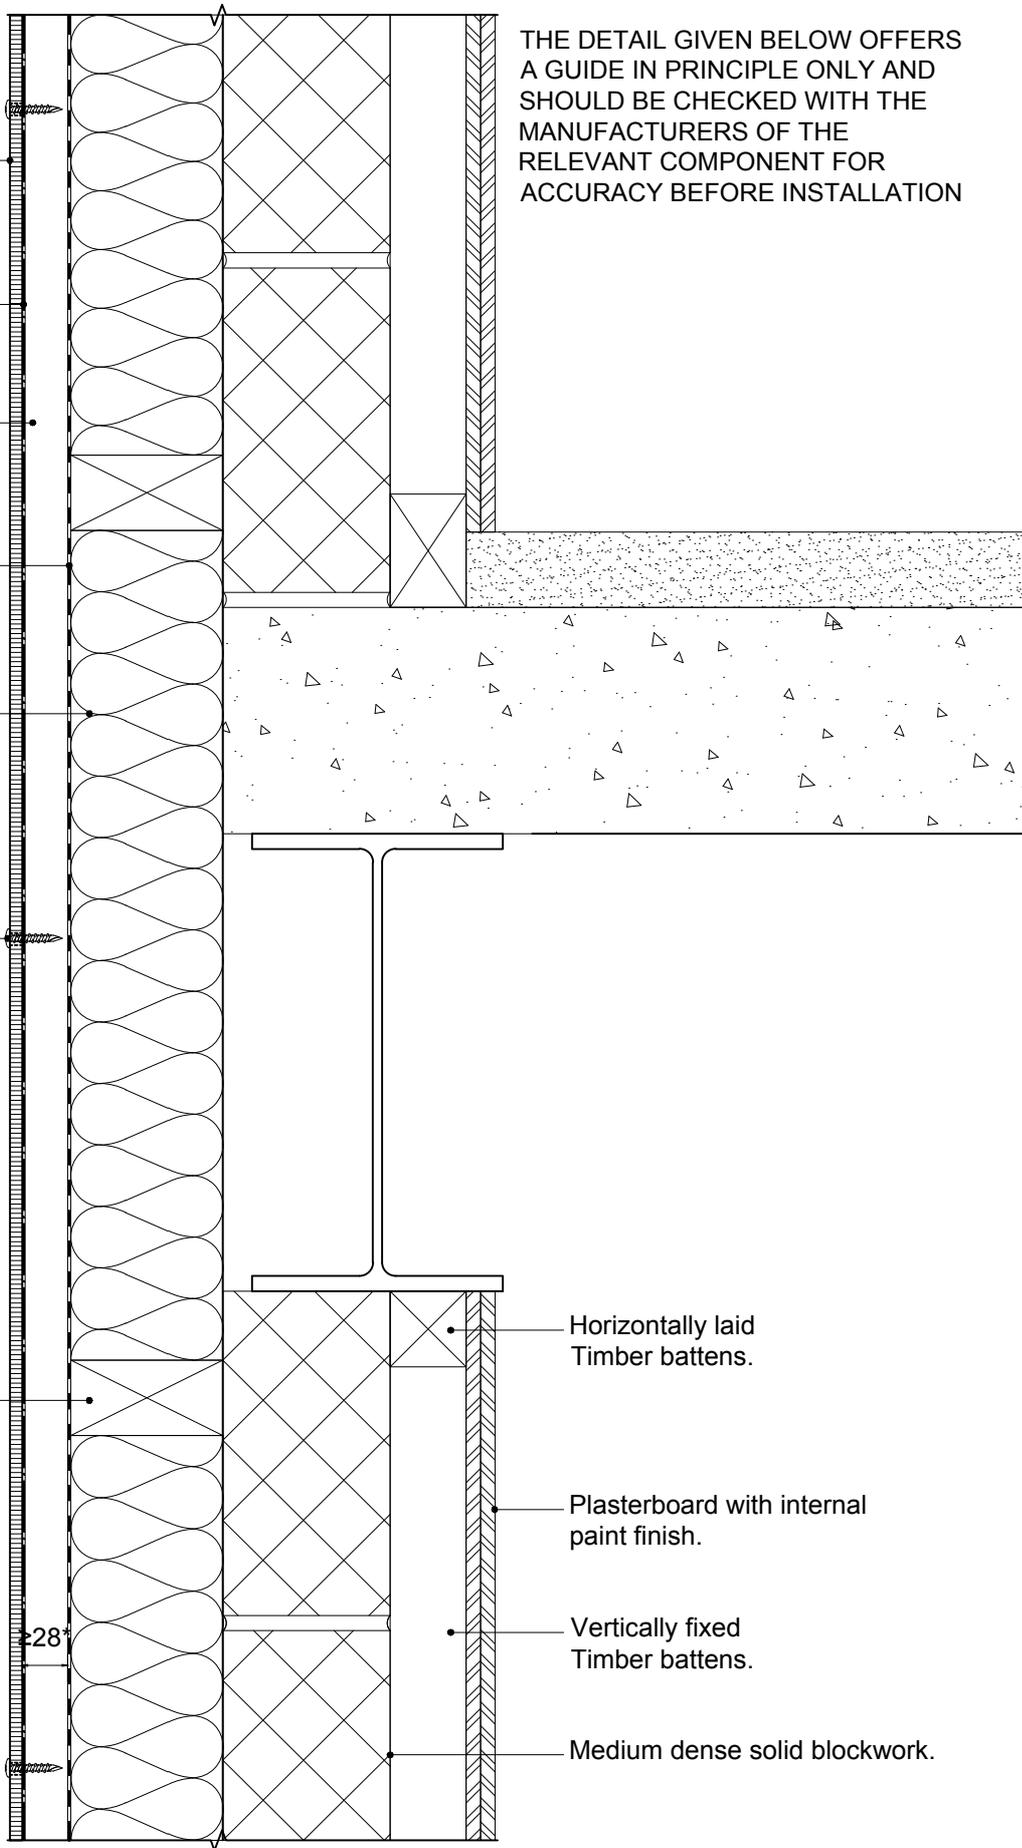

**DETAIL 14 - ROCKCLAD DURABLE WITH PROTECT PLUS FINISH
VERTICAL SECTION TIMBER SUBSTRUCTURE TO STRUCTURAL STEEL WITH MEDIUM DENSE BLOCKWORK.**



BREEAM is a registered trademark of BRE (the Building Research Establishment Ltd. Community Trade Mark E5778551).
 The BREEAM marks, logos and symbols are the Copyright of BRE and are reproduced by permission.
 Green Guide Element numbers A+ rated: 1006260002 / 1006270005 / 1006280007 / 1006210008 / 1006260010 / 1006270013 / 1006280015 / 1006210016
 Green Guide Element numbers with A rated: 1006230001 / 1006260003 / 1006240004 / 1006250006 / 1006230009 / 1006260011 / 1006240012 / 1006250014