

THE DETAIL GIVEN BELOW OFFERS
A GUIDE IN PRINCIPLE ONLY AND
SHOULD BE CHECKED WITH THE
MANUFACTURERS OF THE
RELEVANT COMPONENT FOR
ACCURACY BEFORE INSTALLATION

8mm Thick Rockpanel
Rockclad Durable with
Protect Plus Finish.

EPDM Gasket.

Vertically fixed timber
batten. Minimum
thickness of 28mm

Breathable membrane.

Insulation board.


Panels fixed with Torx
headed screws in
accordance with
Rockpanel specification.

Horizontally laid
timber batten.

Plasterboard with internal
paint finish.

Vertically fixed
Timber battens.

Solid lightweight blockwork.

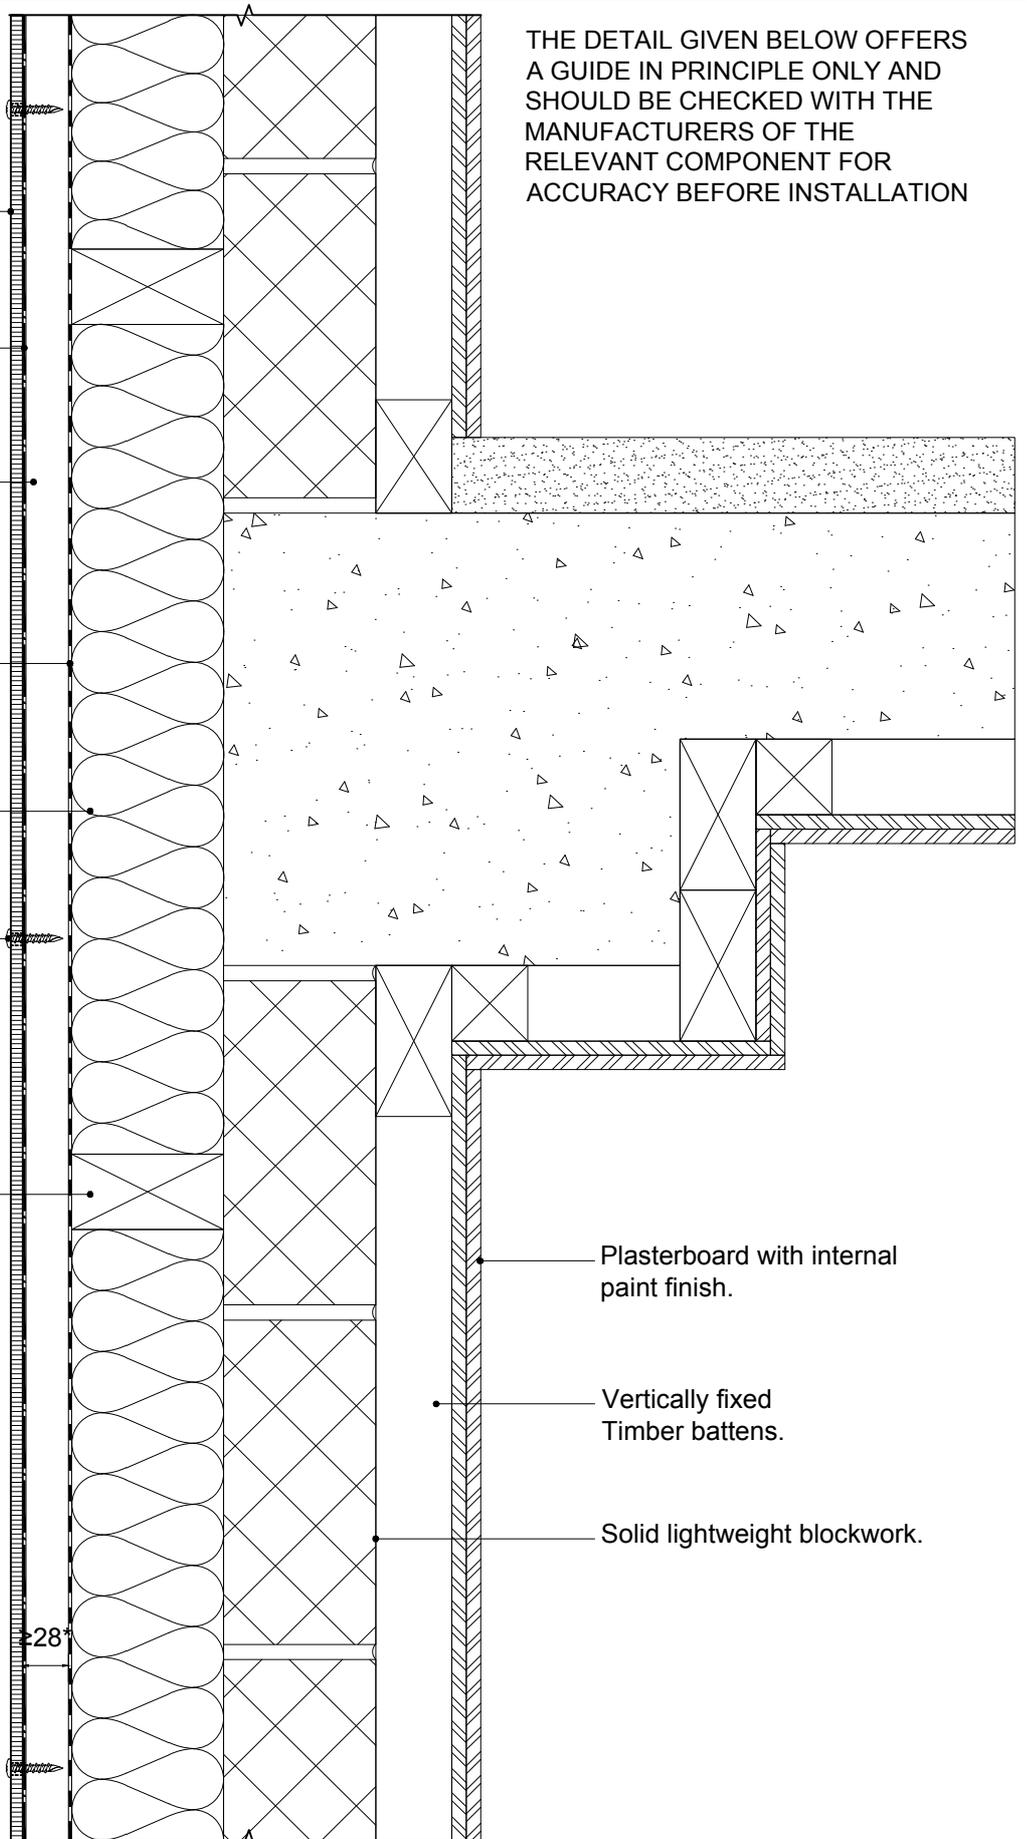

* FOR ROCKPANEL SYSTEMS
REQUIRING NHBC APPROVAL
A CAVITY DEPTH OF 35mm IS
REQUIRED.

**DETAIL 12 - ROCKCLAD DURABLE WITH
PROTECT PLUS FINISH
VERTICAL SECTION TIMBER
SUBSTRUCTURE TO STRUCTURAL
CONCRETE & LIGHTWEIGHT BLOCKWORK.**



BREEAM is a registered trademark of BRE (the Building Research Establishment Ltd. Community Trade Mark E5778551).
The BREEAM marks, logos and symbols are the Copyright of BRE and are reproduced by permission.
Green Guide Element numbers A+ rated: 1006260002 / 1006270005 / 1006280007 / 1006210008 / 1006260010 / 1006270013 / 1006280015 / 1006210016
Green Guide Element numbers with A rated: 1006230001 / 1006260003 / 1006240004 / 1006250006 / 1006230009 / 1006260011 / 1006240012 / 1006250014