


THE DETAIL GIVEN BELOW OFFERS A GUIDE IN PRINCIPLE ONLY AND SHOULD BE CHECKED WITH THE MANUFACTURERS OF THE RELEVANT COMPONENT FOR ACCURACY BEFORE INSTALLATION

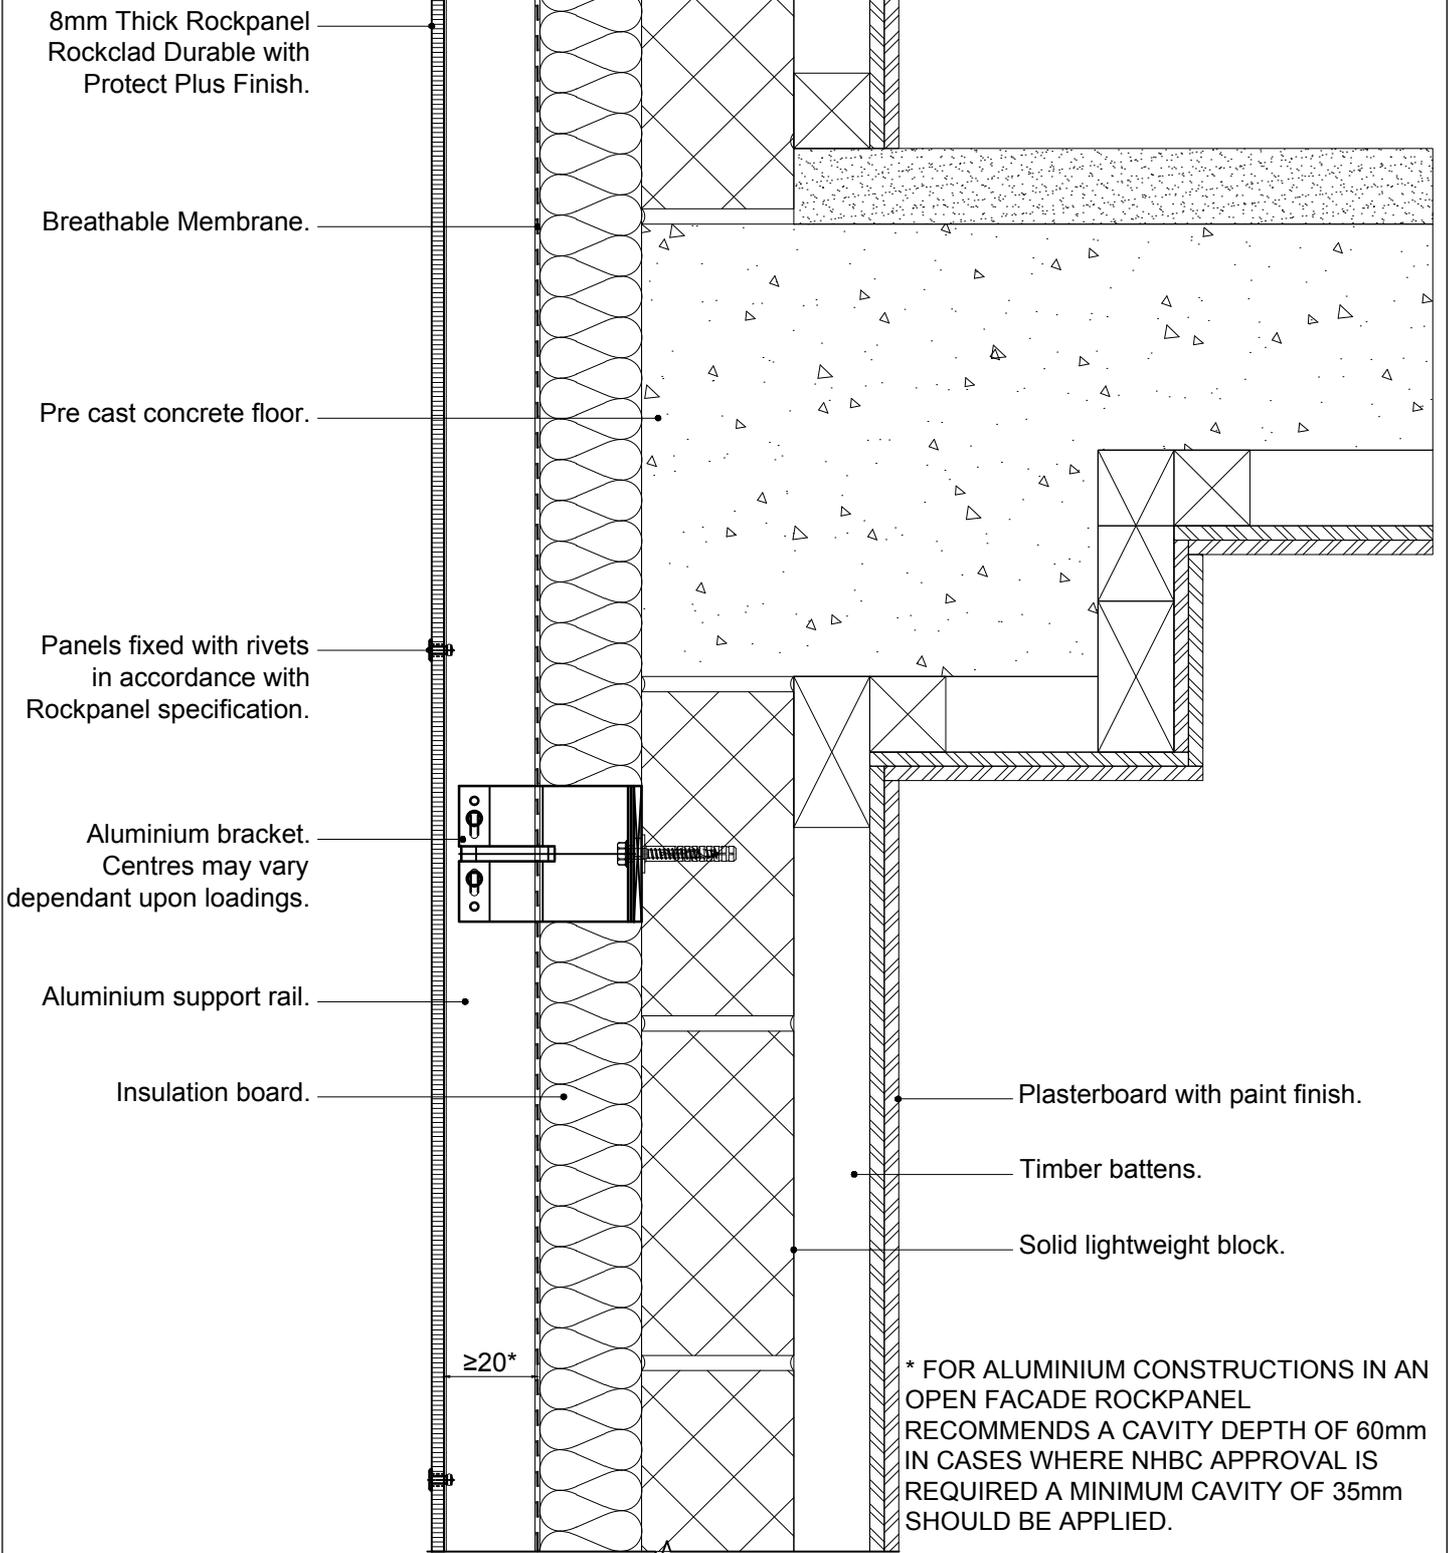

**DETAIL 9 - ROCKCLAD DURABLE WITH PROTECT PLUS FINISH
VERTICAL SECTION ALUMINIUM SUBSTRUCTURE TO STRUCTURAL CONCRETE & LIGHTWEIGHT BLOCKWORK.**



BREEAM is a registered trademark of BRE (the Building Research Establishment Ltd. Community Trade Mark E5778551).
The BREEAM marks, logos and symbols are the Copyright of BRE and are reproduced by permission.
Green Guide Element numbers A+ rated: 1006260002 / 1006270005 / 1006280007 / 1006210008 / 1006260010 / 1006270013 / 1006280015 / 1006210016
Green Guide Element numbers with A rated: 1006230001 / 1006260003 / 1006240004 / 1006250006 / 1006230009 / 1006260011 / 1006240012 / 1006250014